

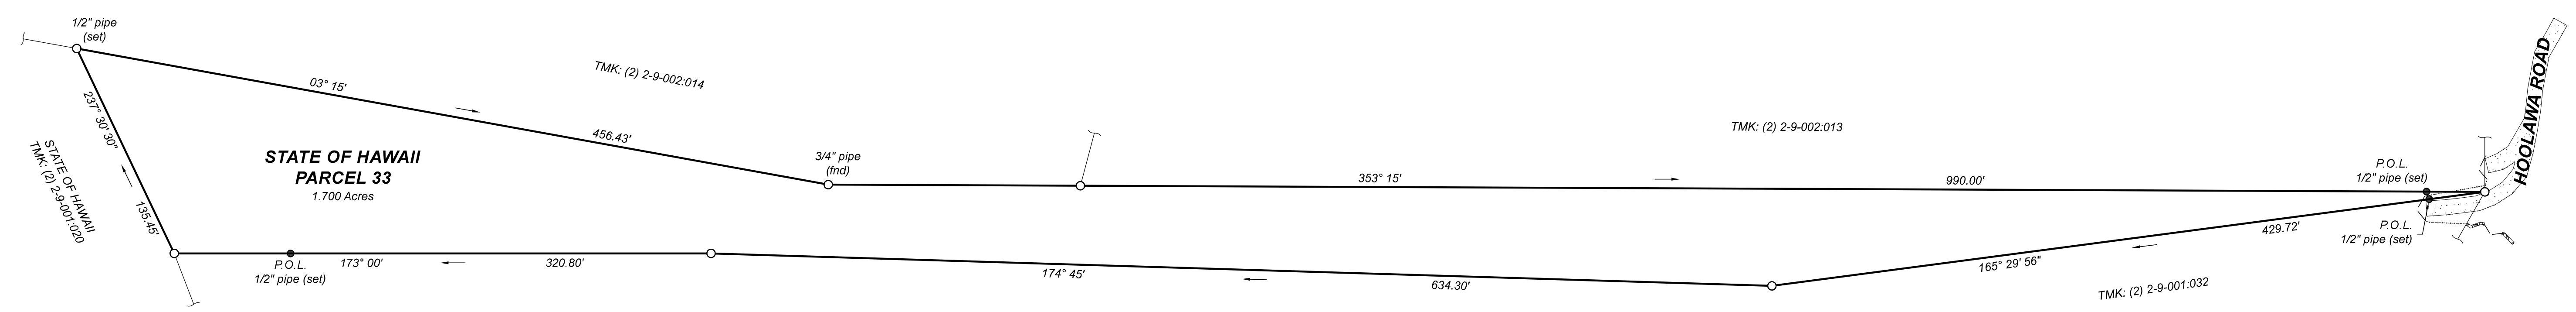


**BOUNDARY SURVEY OF PARCEL 033**  
situated at Hoolawa, Hamakualoa, Makawao, Maui, Hawaii  
T.M.K. (2) 2-9-001-033  
Date: 04/25/2018

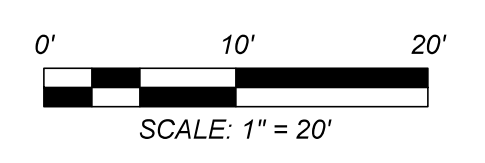

**ENLARGEMENT**

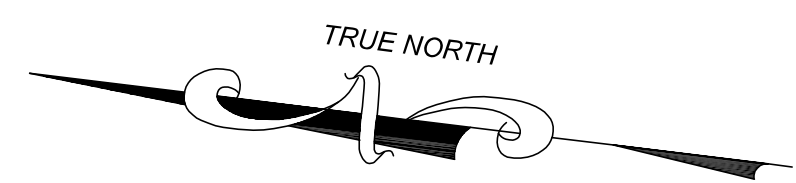

**Prepared For :**  
State of Hawaii  
lorrie.l.nohara@hawaii.gov

- NOTES:**
- 1. This map is based on an actual field survey performed on March 12, 28 & April 9 & 23, 2018.
  - 2. 1/2" pipes were found at all boundary corners unless noted otherwise.

**ACTION SURVEY**  
Hawaii  
Action Survey LLC  
P.O. Box 2965 Wailuku, HI 96793  
Office: (808) 891-2400 Fax: (808) 879-2402  
E-Mail: info@actionsurveyhawaii.com  
Website: www.cdfengineers.com

last modified: 04/25/18 printed: 04/25/18 by Jui C:\Users\Justin\Dropbox\CDF\_Survey\Main\18-026\_DOF\AW 2-9-001-033\Drawings\18-026.dwg

